


Plan
Scale 1:5,000 @ A1

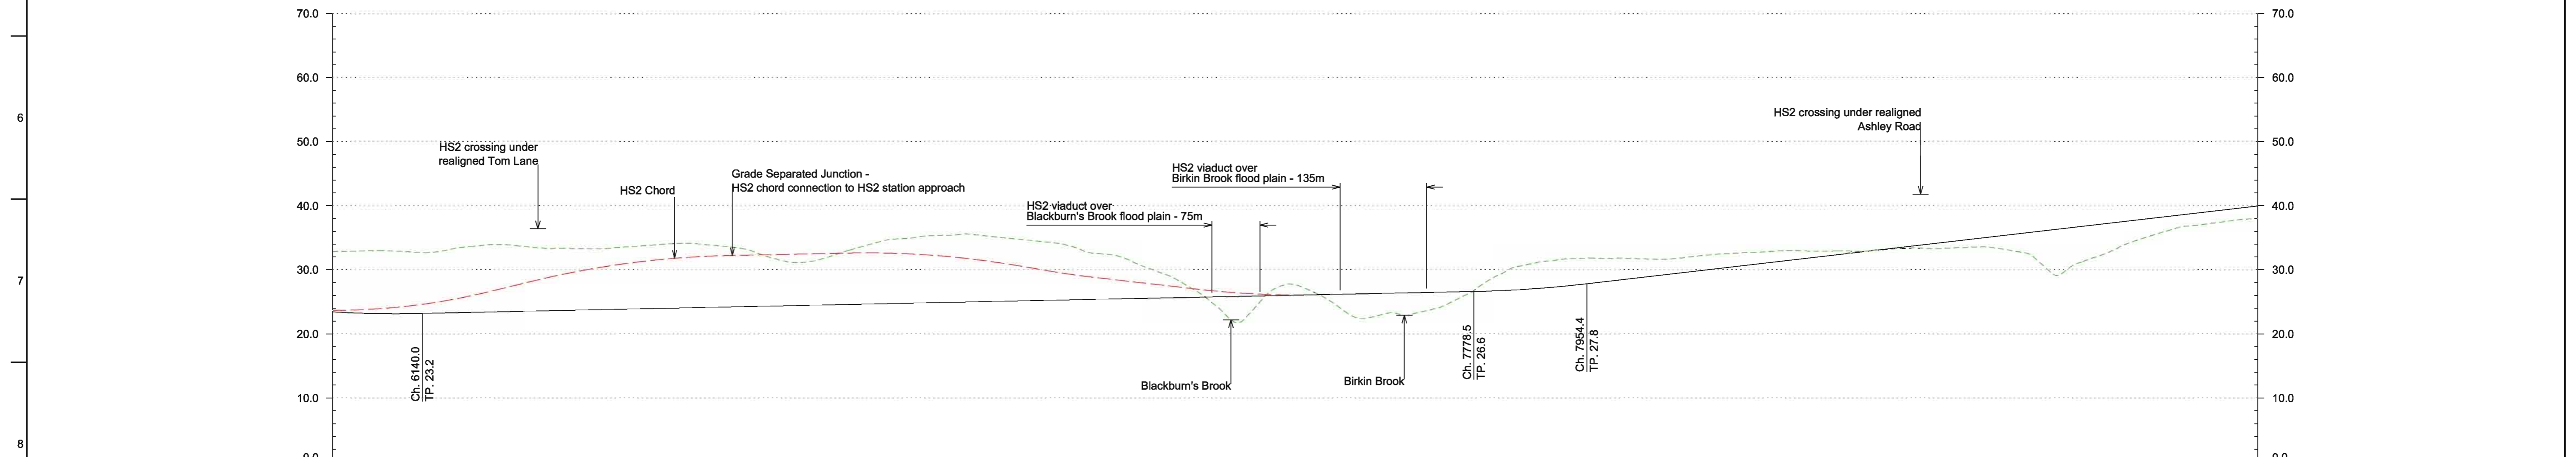

Chainage	6+000	6+100	6+200	6+300	6+400	6+500	6+600	6+700	6+800	6+900	7+000	7+100	7+200	7+300	7+400	7+500	7+600	7+700	7+800	7+900	8+000	8+100	8+200	8+300	8+400	8+500	8+600	8+700	8+800	8+900	9+000		
Horizontal Alignment	R=2304.0m L=2965.2m										TL=250.2m										L=2401.7m												
Vertical Alignment	L=567.4m R=18500m			L=1638.5m G=0.21%													L=175.9m R=18500m			L=1380.3m G=1.16%													
Existing Level	32.8	32.9	33.4	33.6	33.3	33.8	33.7	31.4	32.9	34.9	35.5	34.4	32.4	29.2	22.2	27.7	22.4	23.5	28.2	31.4	31.8	31.8	32.6	32.9	33.0	33.3	33.2	29.8	34.2	36.9	38.0		
Proposed Track Level	23.4	23.1	23.3	23.5	23.7	23.9	24.1	24.4	24.6	24.8	25.0	25.2	25.4	25.6	25.8	26.0	26.2	26.4	26.7	27.3	28.3	29.5	30.7	31.8	33.0	34.1	35.3	36.5	37.6	38.8	39.9		
Cut and Fill	-9.4	-9.8	-10.1	-10.1	-9.6	-9.9	-9.6	-7.0	-8.3	-10.1	-10.5	-9.2	-7.0	-3.6	+3.6	-1.7	+3.8	+2.9	-1.5	-4.1	-3.5	-2.3	-1.9	-1.1	0.0	+0.8	+2.1	+6.7	+3.4	+1.9	+1.9		
Maximum Speed	230 km/h																																

Profile
Scale H:1:5,000 V:1:500 @ A1

© Crown copyright and database rights 2012 Ordnance Survey 100049190.

Key Environmental Features Legend

- World Heritage Site
- Ramsar
- Special Areas of Conservation
- Special Protection Areas
- SSSI
- National Nature Reserves
- Area of Outstanding Natural Beauty
- National Park
- Scheduled Monuments
- Registered Parks and Gardens
- Historical Battlefields
- Active and/or Authorised Landfill
- Historical Landfill
- Flood Zone 3

Legend

- Alignment Centreline
- Viaduct / Tunnel / Fully Retained Cutting
- Major Contour
- Minor Contour
- Node
- Retained structures will be used at depths of 15m or greater
- Railway Cutting
- Railway Embankment
- Highway Cutting
- Highway Embankment

Issue	Date	By	Chkd	Appd
P6	23.11.12	VS	RC	TW
P5	16.11.12	JA	RC	TW
P4	30.10.12	JFF	RC	TW
P3	19.10.12	JA	RC	TW
P2	31.08.12	MM	RC	TW
P1	20.03.12	MM	RC	TW



Job Title
HS2 West Midlands to Manchester
Initial Preferred Route
December 2012

Scale at A1
1:5000

Discipline
Rail



Drawing Title
Route HSM28
Plan and Profile
Sheet 3 of 9

Drawing Status
-

Drawing No
HS2-MSG-MA0-ZZ-DR-RT-52803

Job No
277592

Issue
P6